




Side Elevation

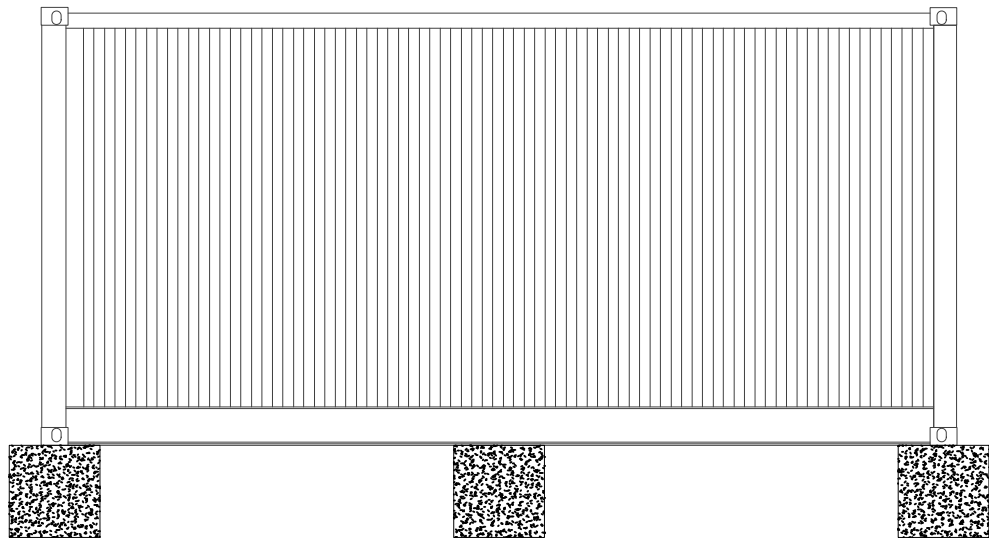


Rear Elevation

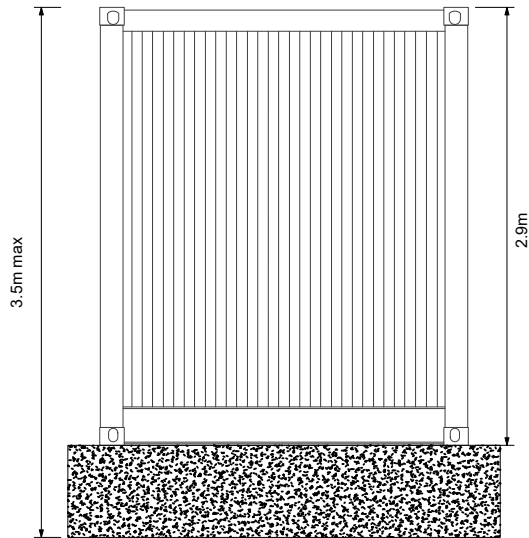

Roof Plan

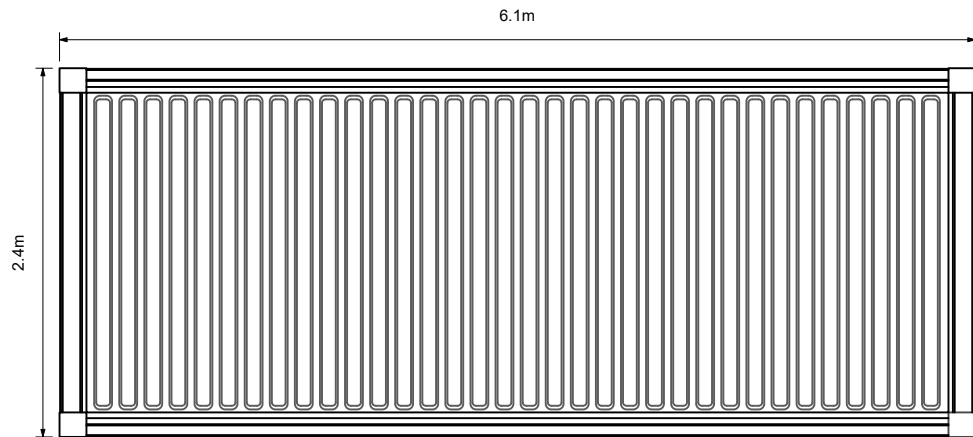

Front Elevation

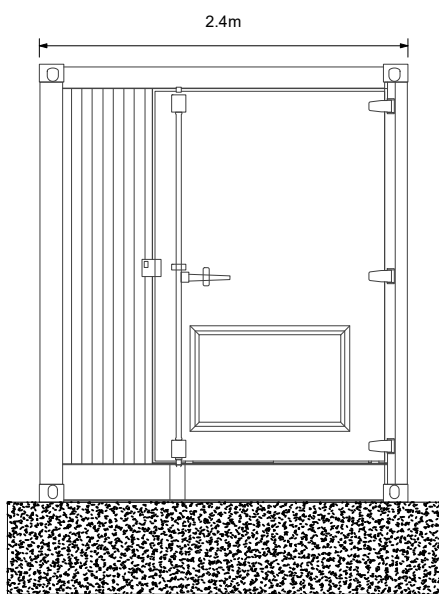

GENERAL NOTES:
1) ALL DIMENSIONS ARE IN METERS UNLESS SPECIFIED.

Revisions:
First Issue- 19/10/2023 AH

ALL DIMENSIONS TO BE CHECKED ON SITE WORK TO FIGURED DIMENSIONS ONLY REPORT DISCREPANCIES TO THE GFP AT ONCE BEFORE PROCEEDING COPYRIGHT ACT APPLIES.
© Enso Energy Ltd. Crown Copyright. All rights reserved. © 2023
Emapsite license number 0100031673



Enso Energy Limited, Unit 1 & 2 Cirencester Office Park,
Tetbury Road, Cirencester, GL7 6JJ
Tel: 01452 764685 Email: enquiries@ensoenergy.co.uk

Project Title:
Goldborough Road BESS

Drawing Title:
BESS Inverter/Transformer

DRWG No: PE-01-P03	Rev: -	Sht no: -
Drawn by : AH	Checked by: RM	
Scale: 1:50 @ A3	Date: 19/10/2023	