




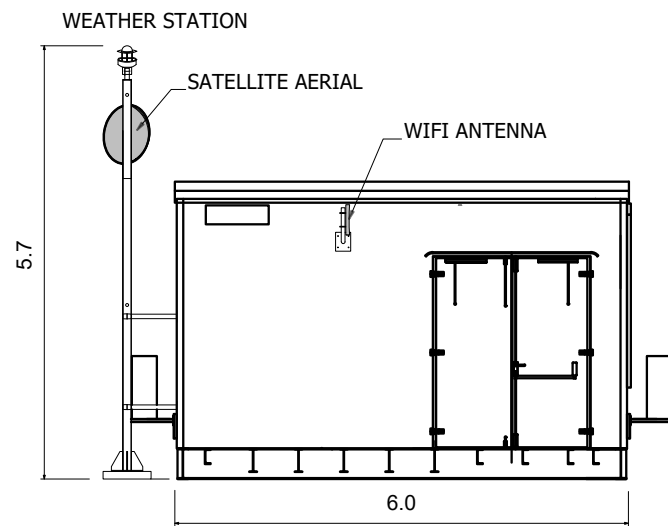


SIDE ELEVATION

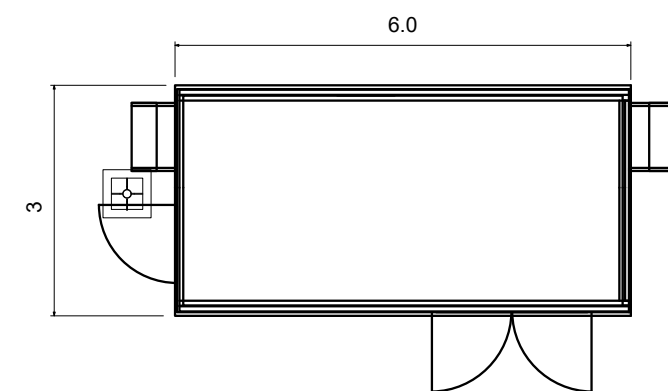


FLOOR PLAN

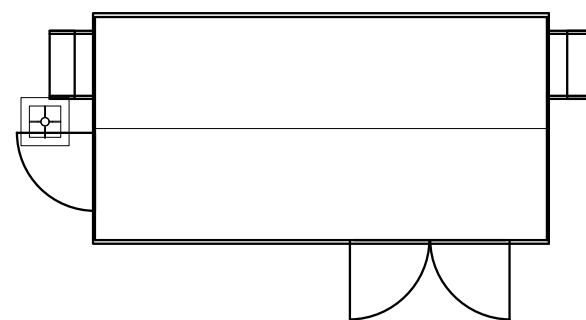

ROOF PLAN

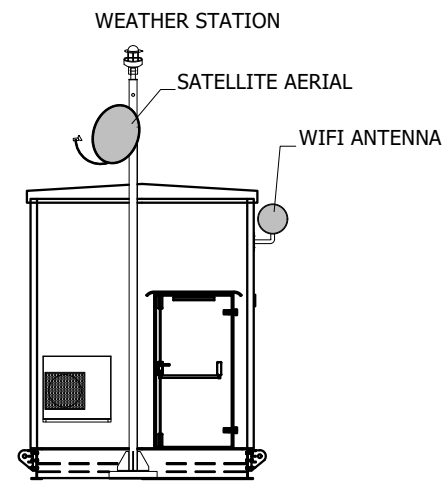

FRONT ELEVATION

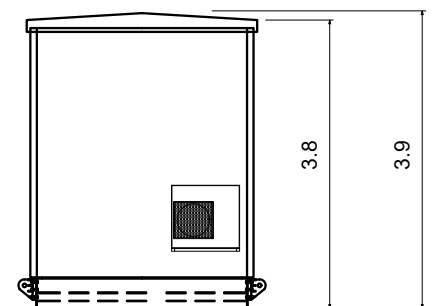

REAR ELEVATION



GENERAL NOTES: 1) ALL DIMENSIONS ARE IN METERS UNLESS SPECIFIED.		
Revisions: First Issue- 19/10/2023 AH		
ALL DIMENSIONS TO BE CHECKED ON SITE WORK TO FIGURED DIMENSIONS ONLY REPORT DISCREPANCIES TO THE GFP AT ONCE BEFORE PROCEEDING COPYRIGHT ACT APPLIES. © Enso Energy Ltd. Crown Copyright. All rights reserved. © 2023 Emapsite license number 0100031673		
 Enso Energy Limited, Unit 1 & 2 Cirencester Office Park, Telbury Road, Cirencester, GL7 6JJ Tel: 01452 764685 Email: enquiries@ensoenergy.co.uk		
Project Title: Goldborough Road BESS		
Drawing Title: BESS Control Room Elevations		
DRWG No: PE-01-P06	Rev: -	Sht no: -
Drawn by : AH	Checked by: RM	
Scale: 1:100 @ A3	Date: 19/10/2023	