


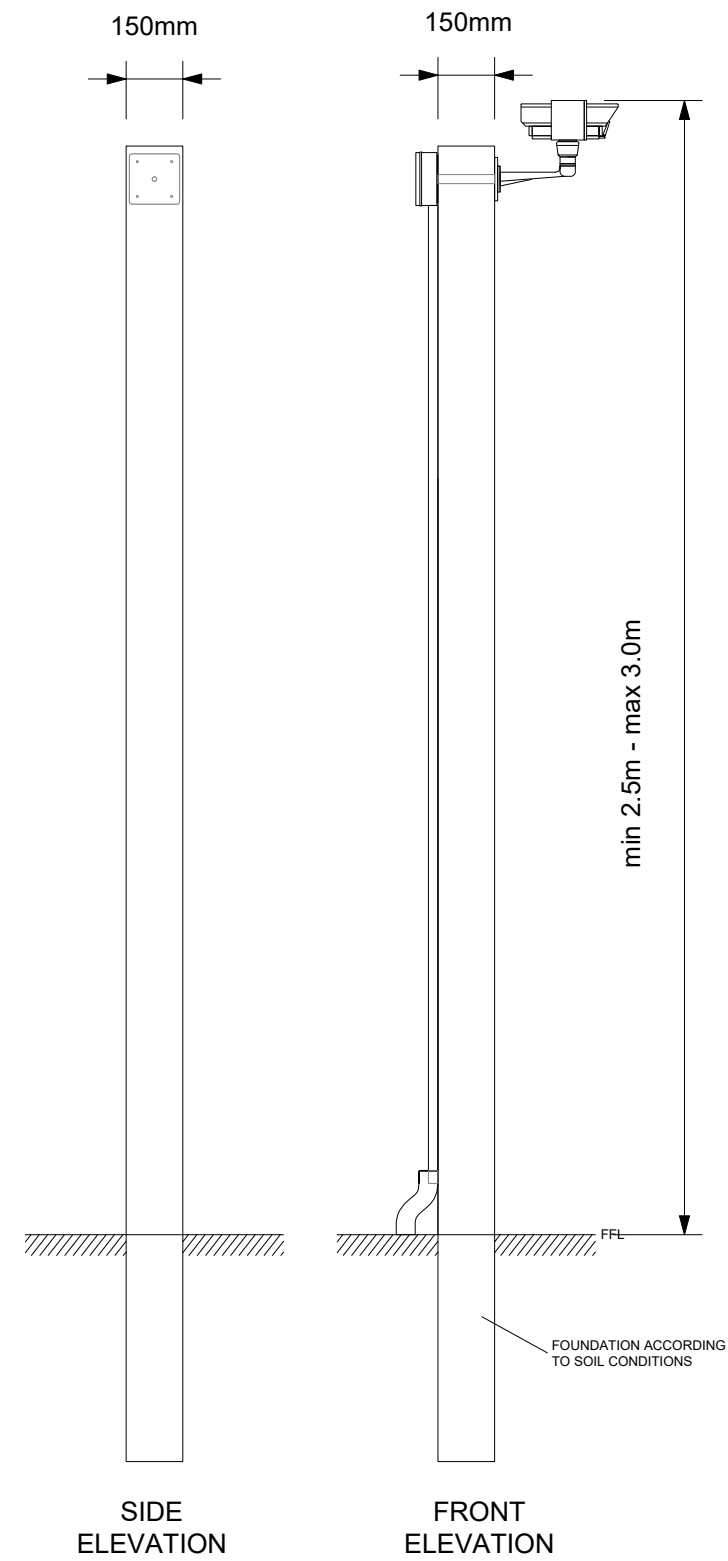

Revisions:
First Issue- 19/10/2023 AH

ALL DIMENSIONS TO BE CHECKED ON SITE WORK TO FIGURED
DIMENSIONS ONLY REPORT DISCREPANCIES TO THE GFP AT
ONCE BEFORE PROCEEDING COPYRIGHT ACT APPLIES.
© Enso Energy Ltd. Crown Copyright. All rights reserved. © 2023
Emapsite license number 0100031673



Project Title:
Goldborough Road BESS

Drawing Title:
CCTV Elevations

DRWG No: PE-01-P07	Rev: -	Sht no: -
Drawn by : AH	Checked by: RM	
Scale: 1:20 @ A3	Date: 19/10/2023	