


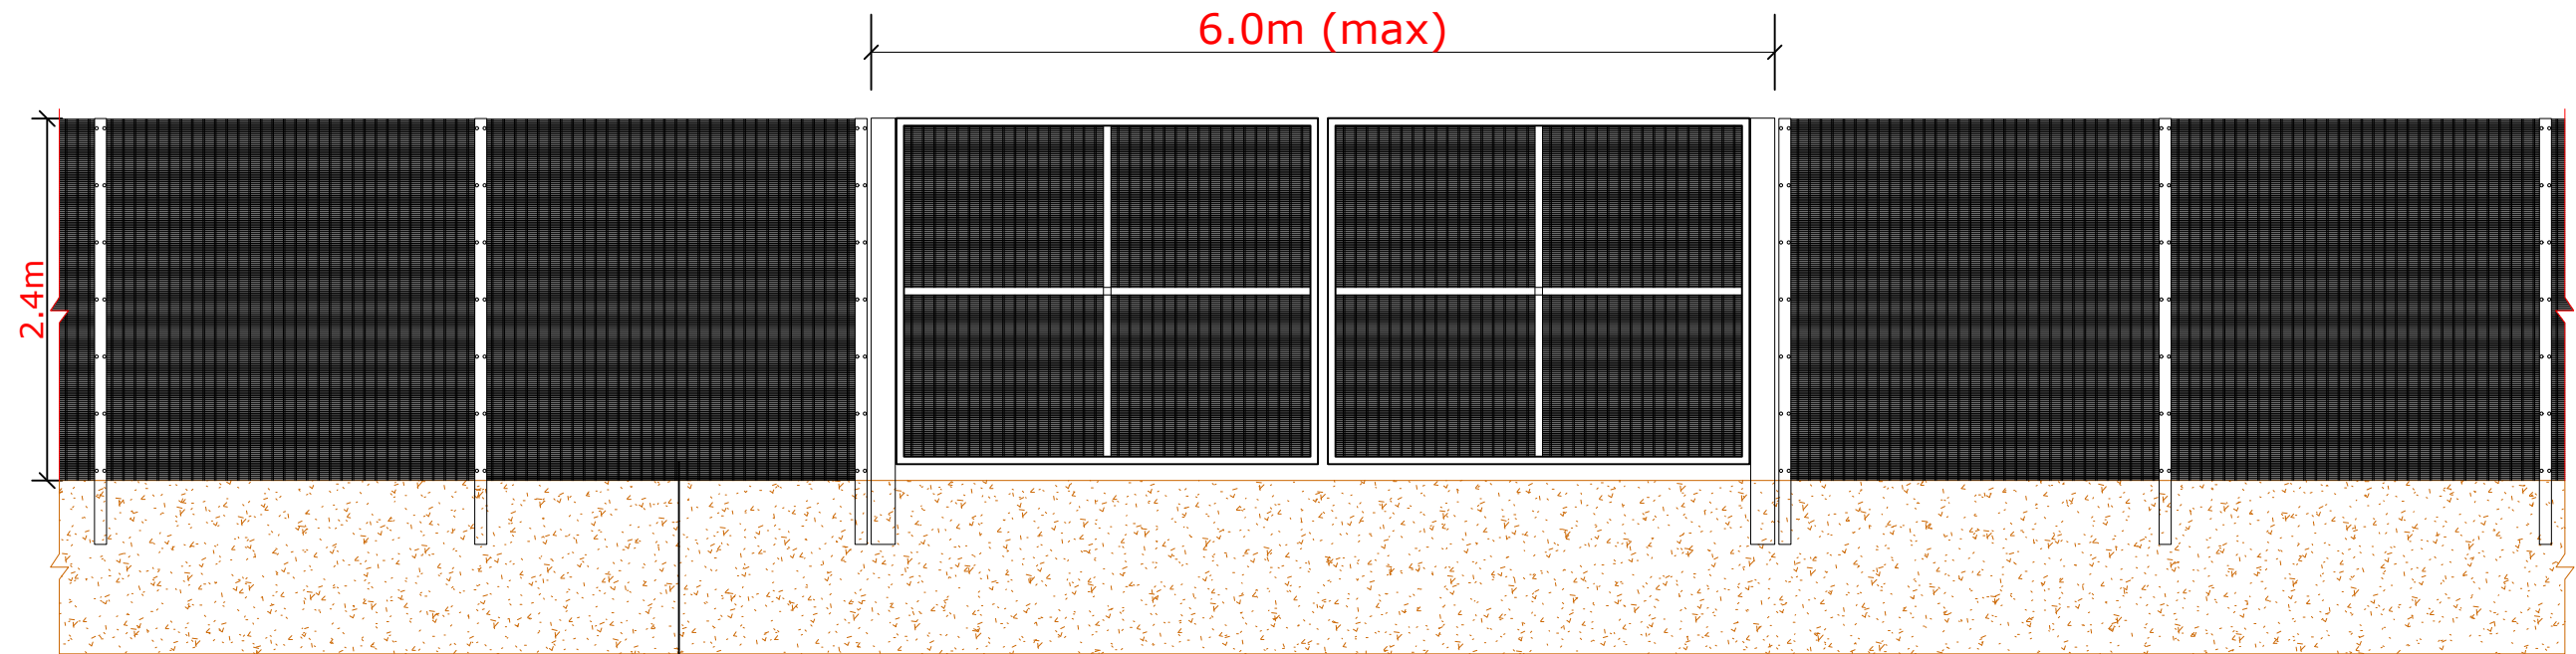

Welded steel wire mesh (SR2)

ALL DIMENSIONS TO BE CHECKED ON SITE WORK TO FIGURED
DIMENSIONS ONLY REPORT DISCREPANCIES TO THE GFP AT
ONCE BEFORE PROCEEDING COPYRIGHT ACT APPLIES.

© Enso Energy Ltd. Crown Copyright. All rights reserved. © 2023
Emapsite license number 0100031673



Revisions:
First Issue- 19/10/2023

GENERAL NOTES:

1) ALL DIMENSIONS ARE IN METERS
UNLESS SPECIFIED.

2) COLOUR OF THE FENCE WILL BE
GREEN



Enso Energy Limited, Unit 1 & 2 Cirencester Office Park,
Telbury Road, Cirencester, GL7 6JJ
Tel: 01452 764685 Email: enquiries@ensoenergy.co.uk

Project Title:

Goldborough Road BESS

Drawing Title:

BESS Battery Fence and Gate
Elevations

DRWG No: PE-01-P09	Rev: -	Sht no: -
Drawn by : AH	Checked by: RM	
Scale: 1:50 @ A3	Date: 19/10/2023	